



KEY PLAN
N.T.S



TOP OF HILL
SH661




6.8.2001



6.8.2001

0 50 100m

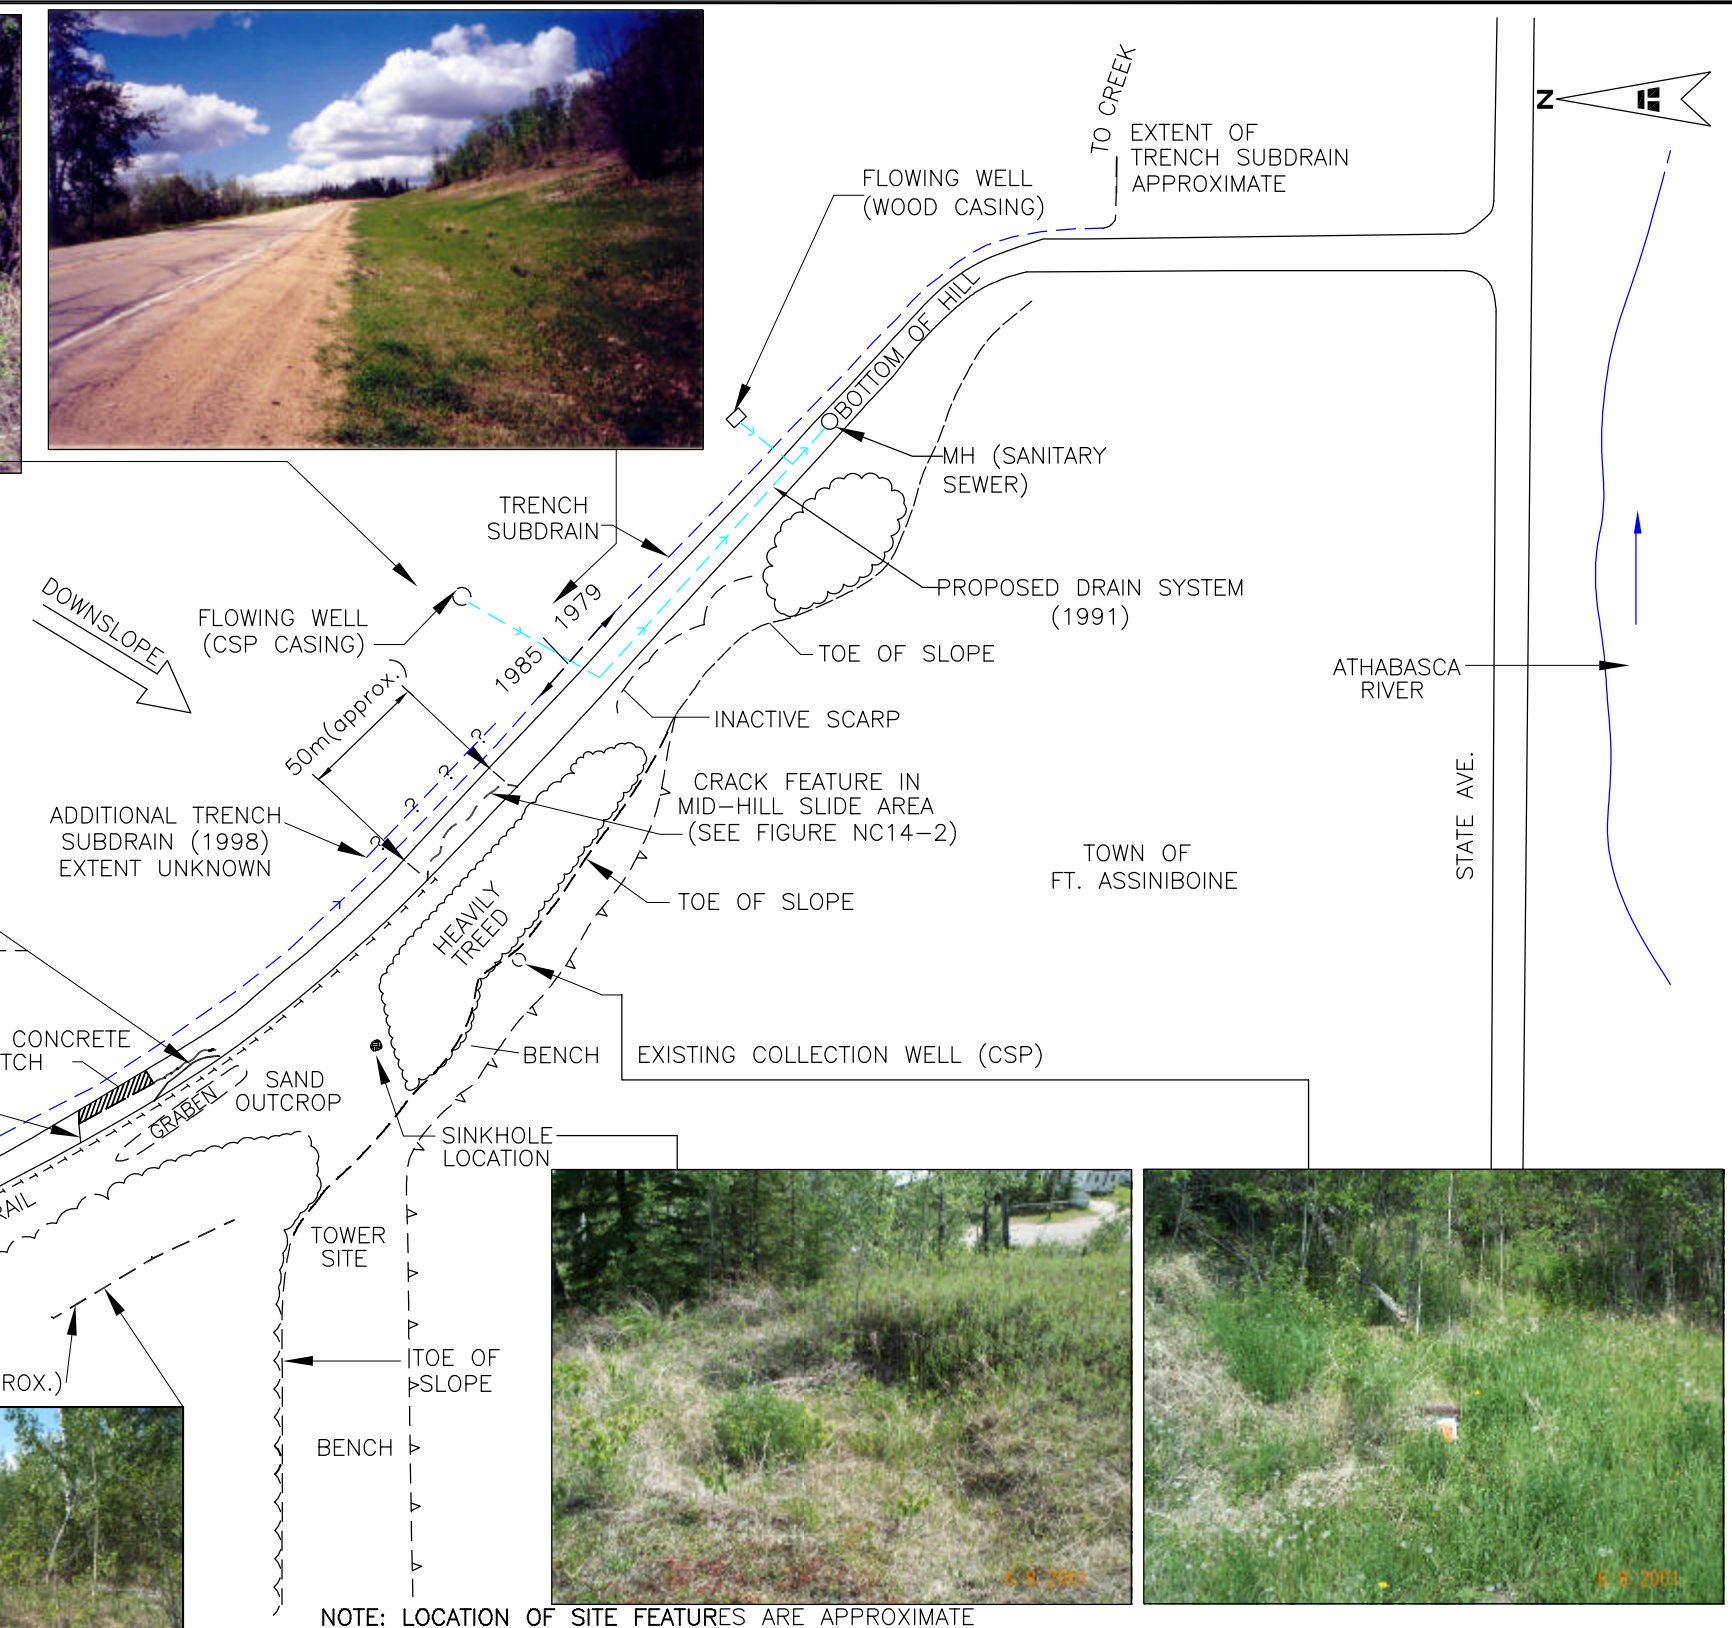

NOTE: LOCATION OF SITE FEATURES ARE APPROXIMATE
PHOTOS ARE FROM 2002 UNLESS OTHERWISE NOTED

ENGINEER	DJL
DRAWN	ZD
DATE	FEB., 2003
APPROVED	
SCALE	1:3000 (APPROX.)

ALBERTA TRANSPORTATION

SITE PLAN
OVERALL SLOPE

NORTH CENTRAL LANDSLIDE ASSESSMENT


THURBER PROJECT #15-76-11



THURBER

SH661:02
N. OF FT. ASSINIBOINE

DRAWING No.
FIGURE NC14-1

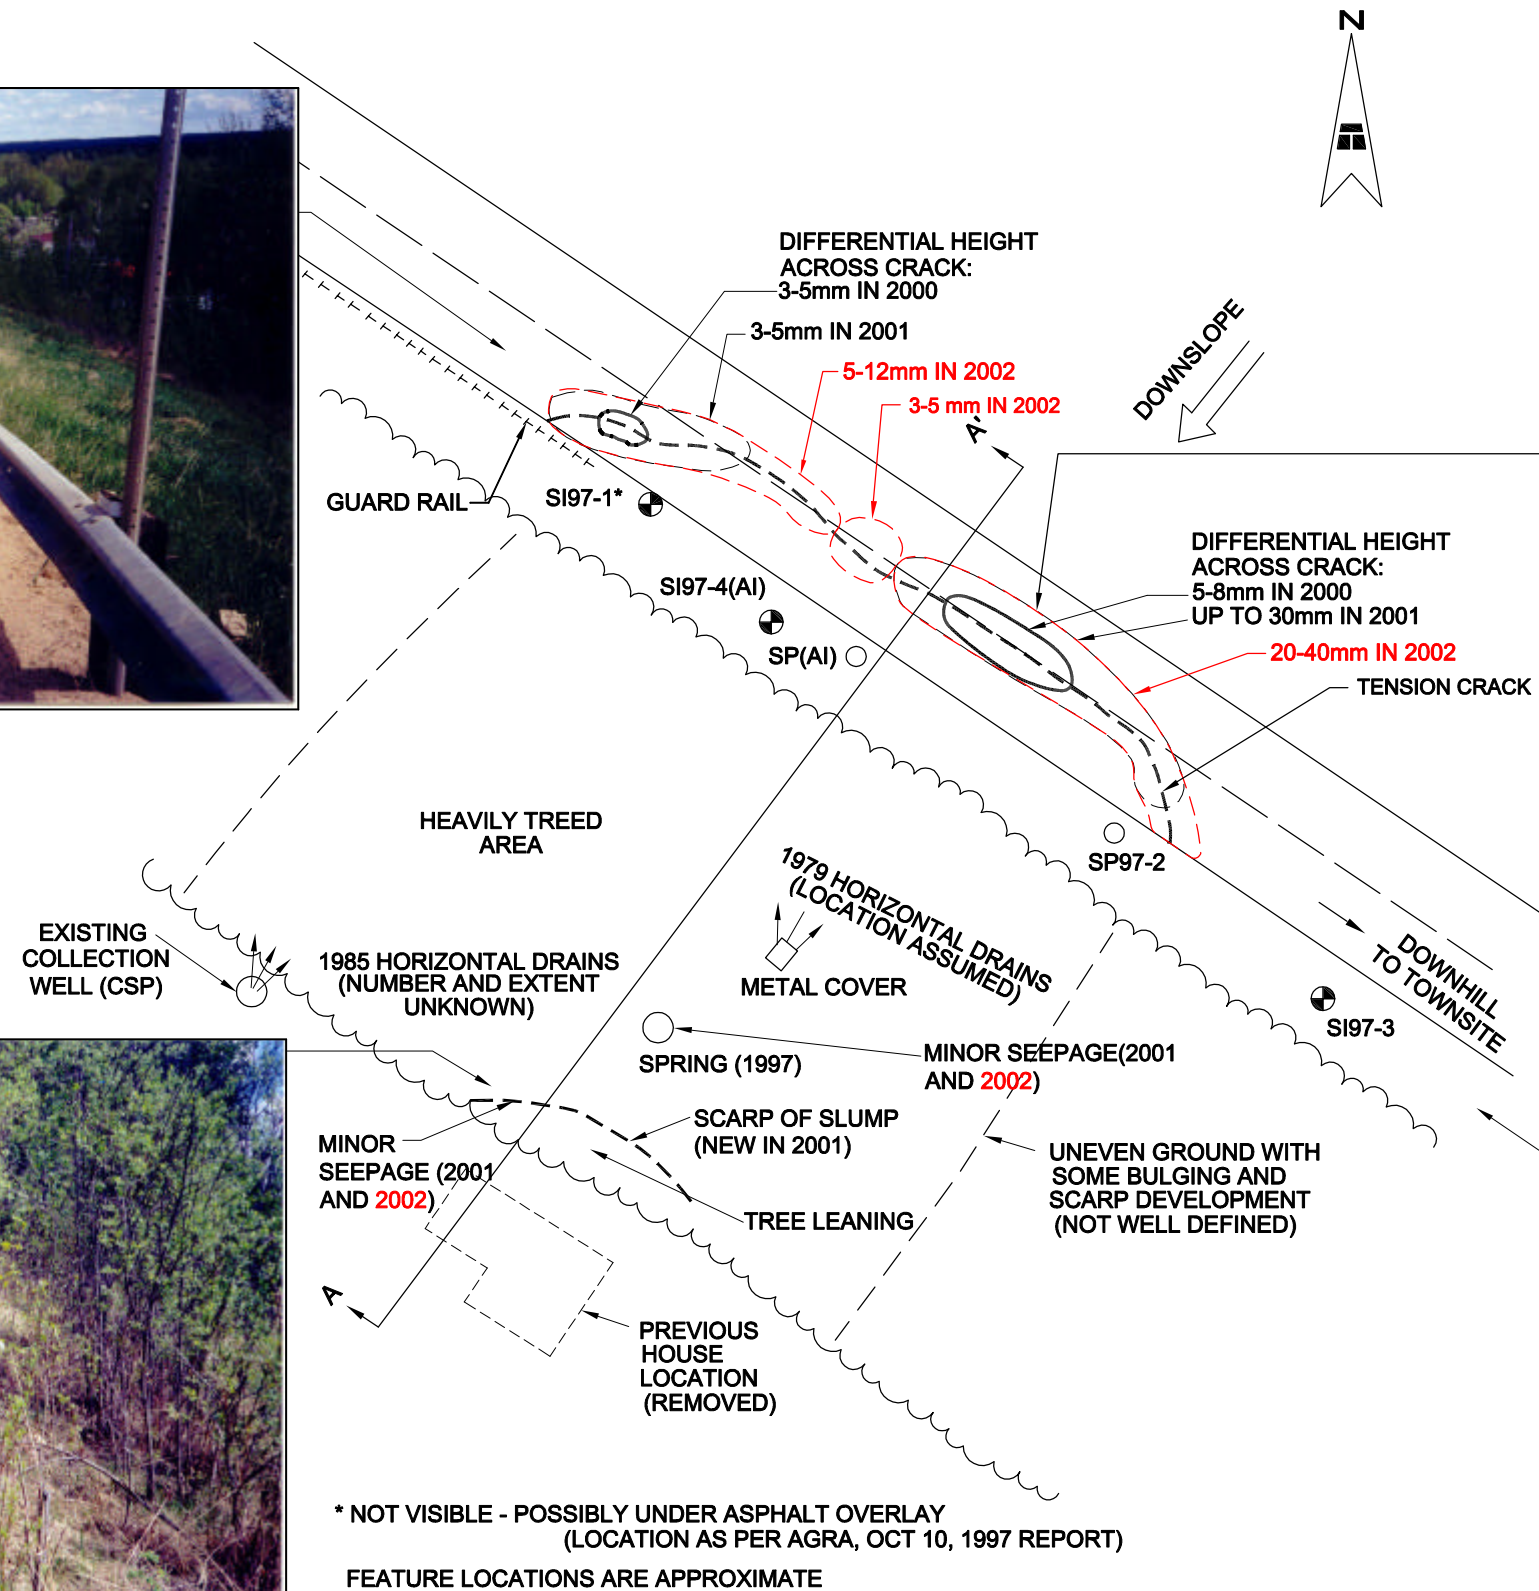

LEGEND
 SI - SLOPE INCLINOMETER
 SP - STANDPIPE PIEZOMETER

0 10 20m

ENGINEER	DJL
DRAWN	ZD
DATE	MARCH, 2003
APPROVED	
SCALE	1:500 (APPROX.)

ALBERTA TRANSPORTATION

**SITE PLAN
 MID-HILL SLIDE AREA**

NORTH CENTRAL LANDSLIDE ASSESSMENT

SH661:02
 N. OF FT. ASSINIBOINE

THURBER PROJECT NO. 15-76-11



DRAWING No.
FIGURE NC14-2