


MICROFILM DATE

PWSS PLAN No.

DRAWING No.


CENTER CODE No.

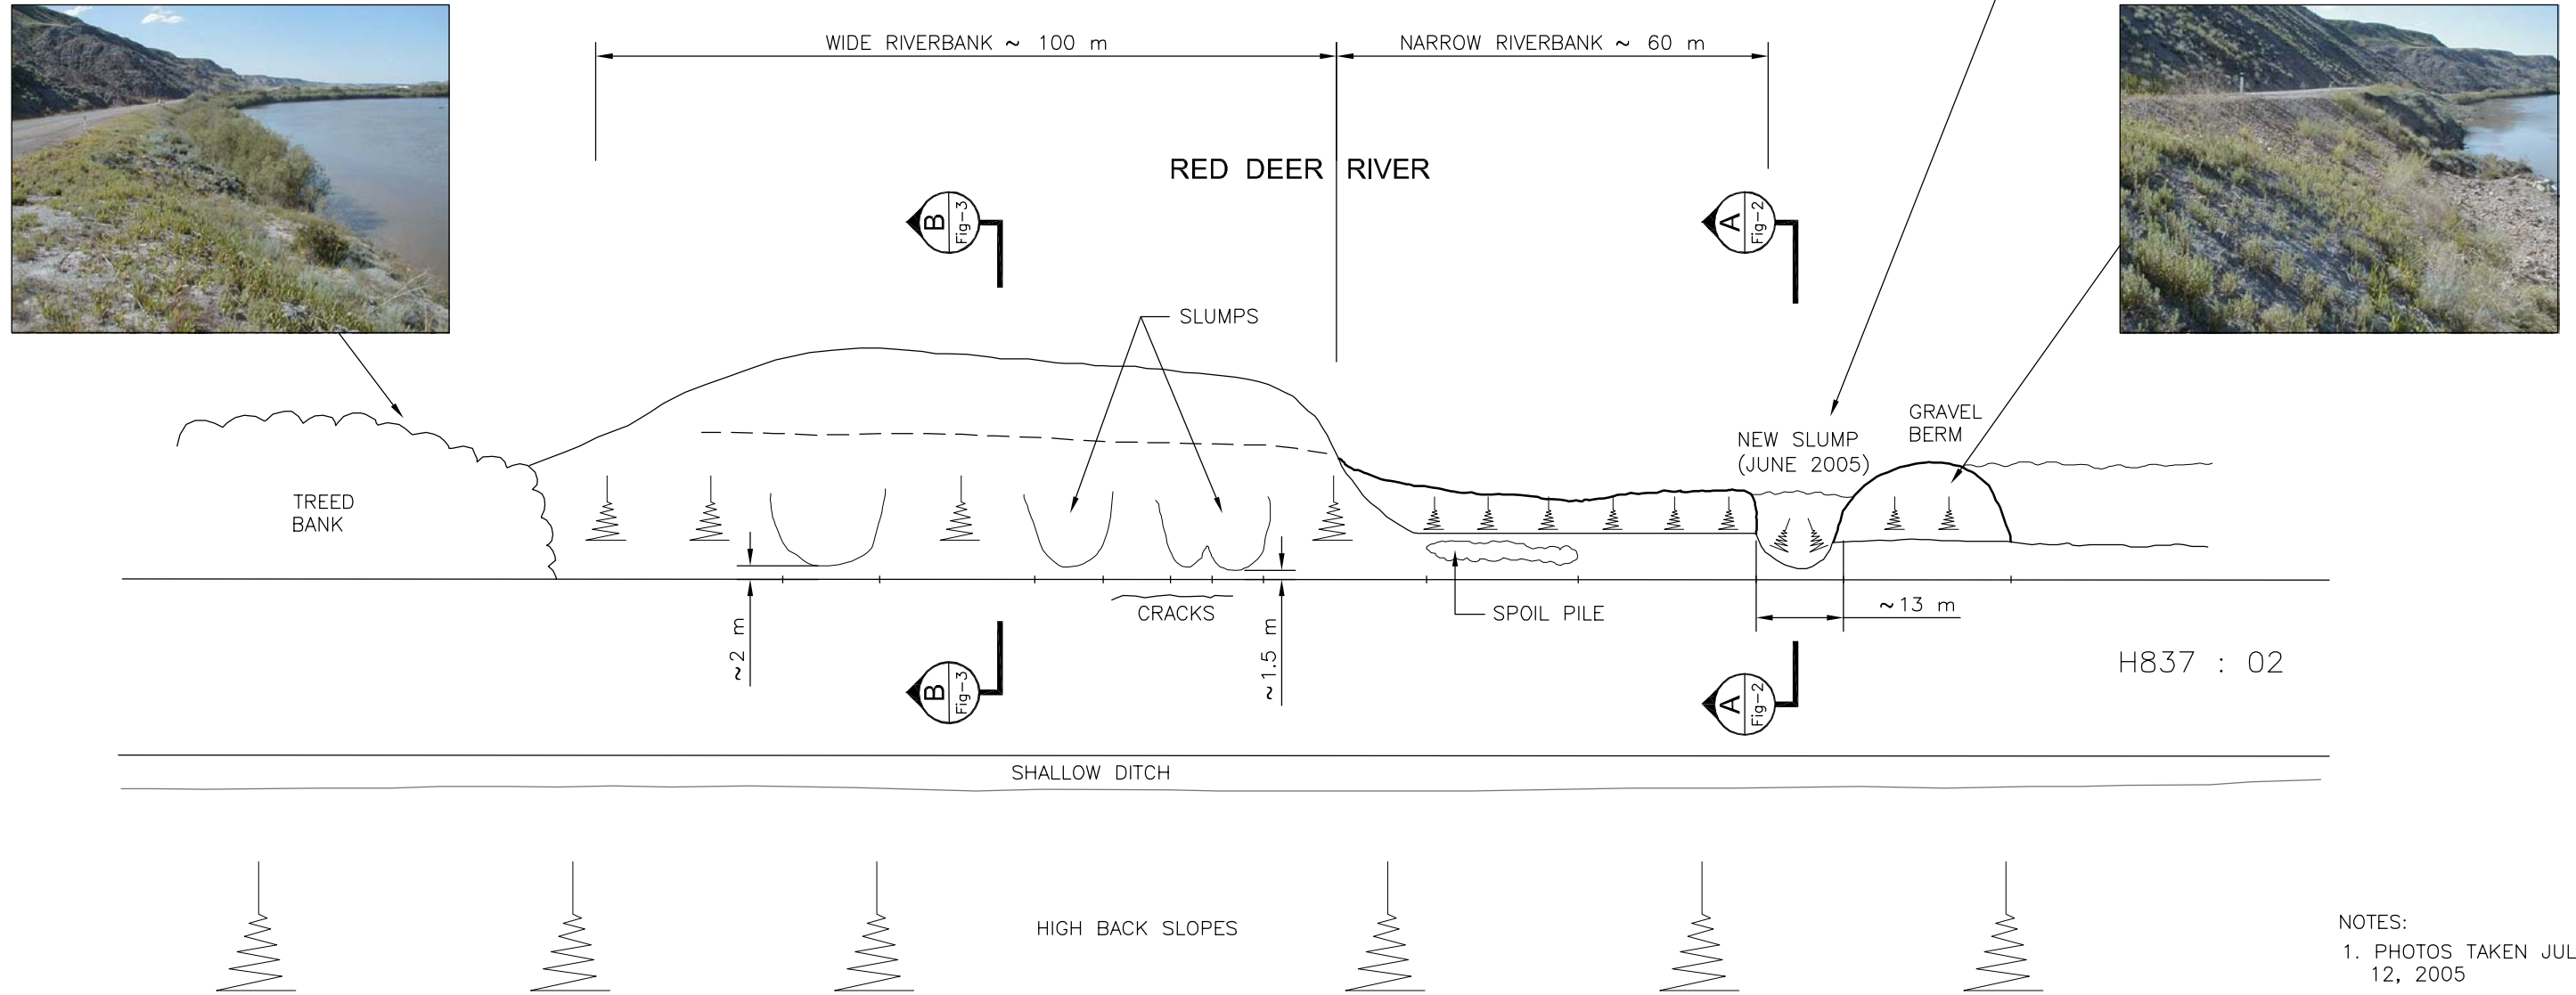


PROJECT FILE No. 3038.C18.FIG-1.dwg



NOTES:
 1. PHOTOS TAKEN JULY 12, 2005

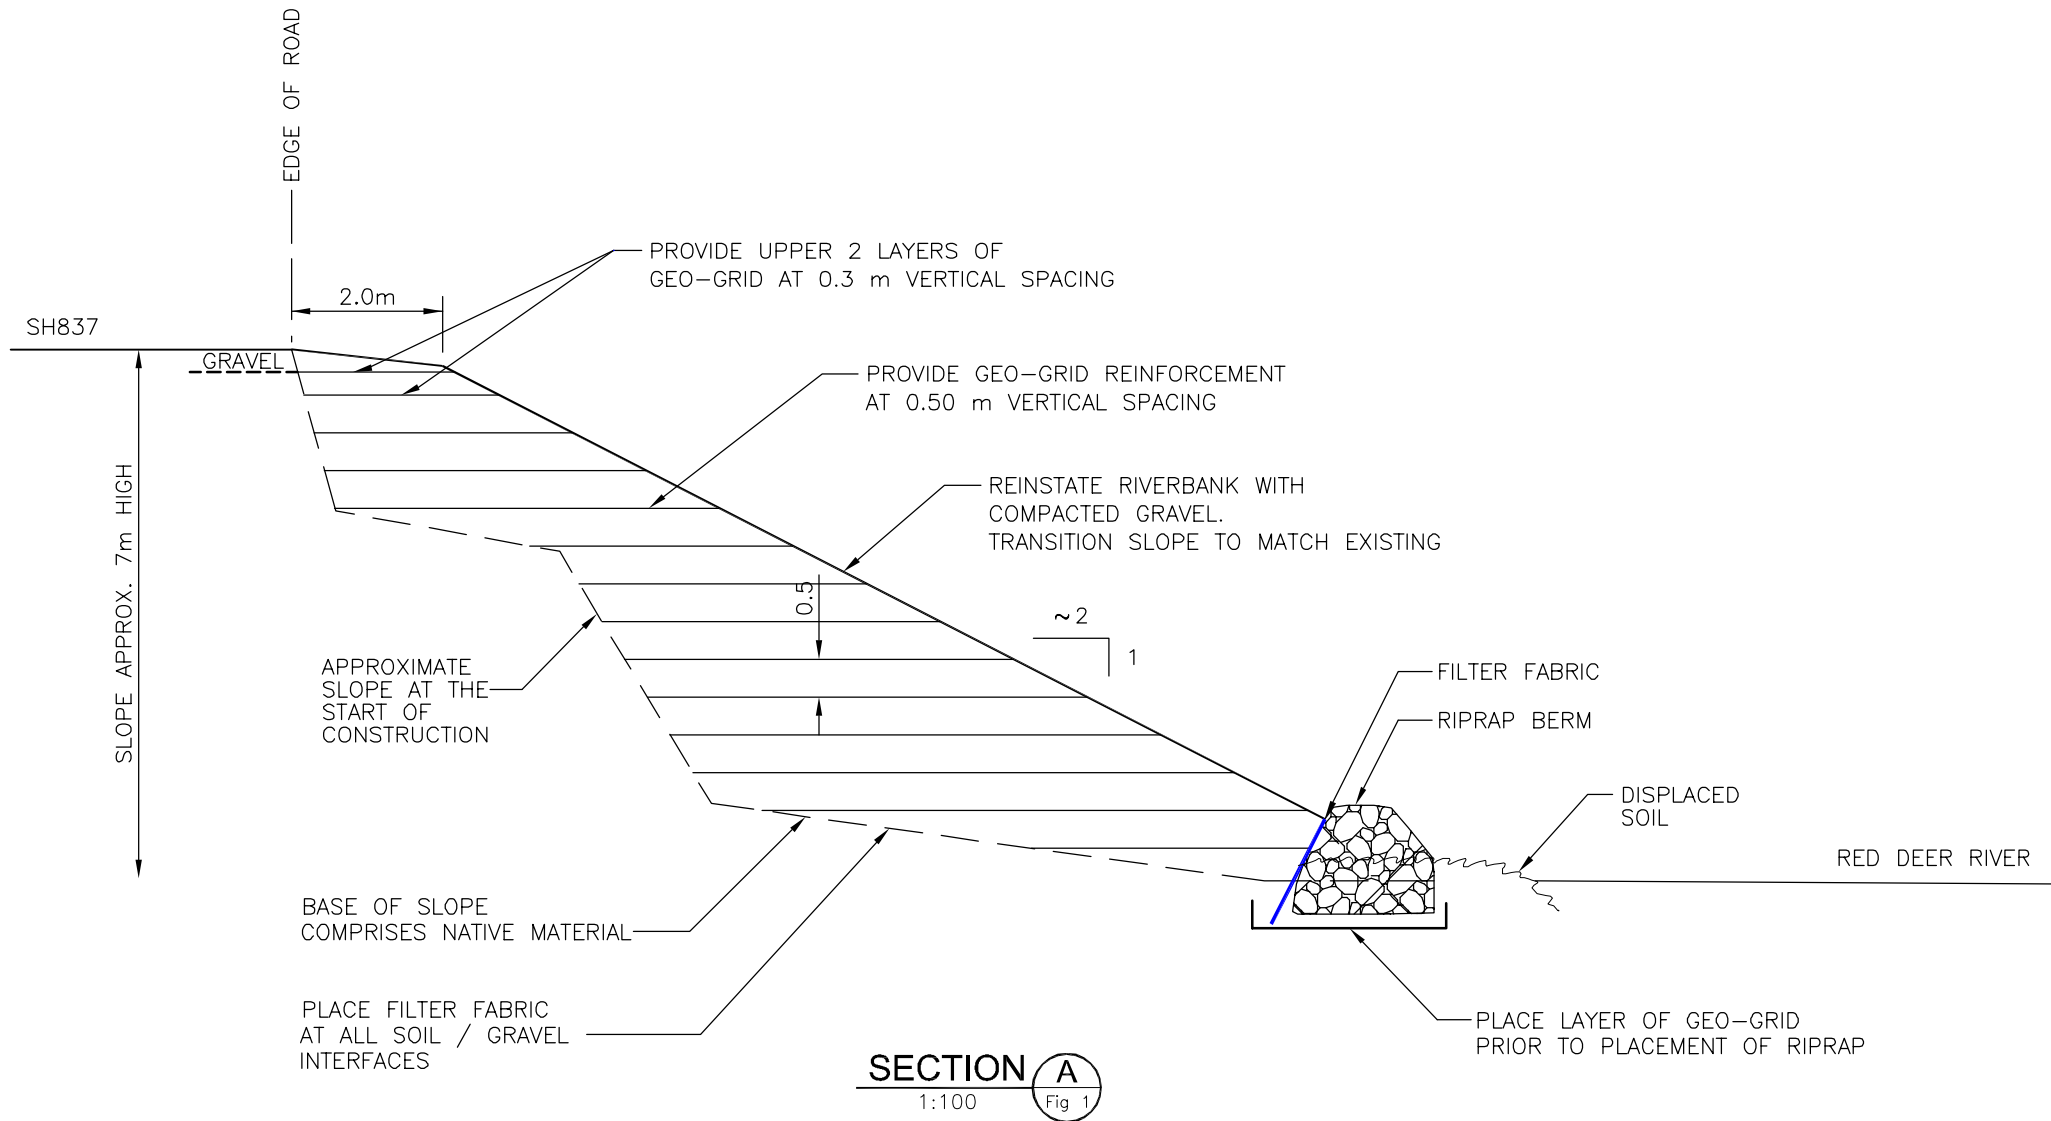PERMIT	SEAL	Ⓐ				DESIGNED BY	APPROVED BY	CONSULTANT		PROJECT	CENTRAL REGION		
		Ⓑ				DRAWN BY	CHECKED BY			GEOHAZARD RISK ASSESSMENT			
		Ⓒ				M.D.	D.W.R.			TITLE			
		Ⓓ				SCALE				SITE C18 : SH837 : 02 RIVER BANK			
		Ⓔ				1:1000 0 10 20 m				SITE PLAN			
MARK	DESCRIPTION OF REVISIONS	DATE	DWN.	ENG.				DATE	SHEET	DRAWING No.	REV.		
								JULY 2005	1 OF 3	FIGURE 1			



PERMIT	SEAL	Ⓐ				DESIGNED BY	APPROVED BY	CONSULTANT		PROJECT	CENTRAL REGION		
		Ⓑ				DRAWN BY	CHECKED BY			TITLE	GEOHAZARD RISK ASSESSMENT		
		Ⓒ				SCALE					SITE C18: SH837:02 RIVER BANK		
		Ⓓ				1:100	SECTION A-A						
		Ⓔ					DATE				JULY 2005	SHEET	2 of 3
MARK	DESCRIPTION OF REVISIONS	DATE	DWN.	ENG.									


MICROFILM DATE

PWSS PLAN No.

DRAWING No.

CENTER CODE No.

PROJECT FILE No. 3038A01.C18.FIG-3.dwg

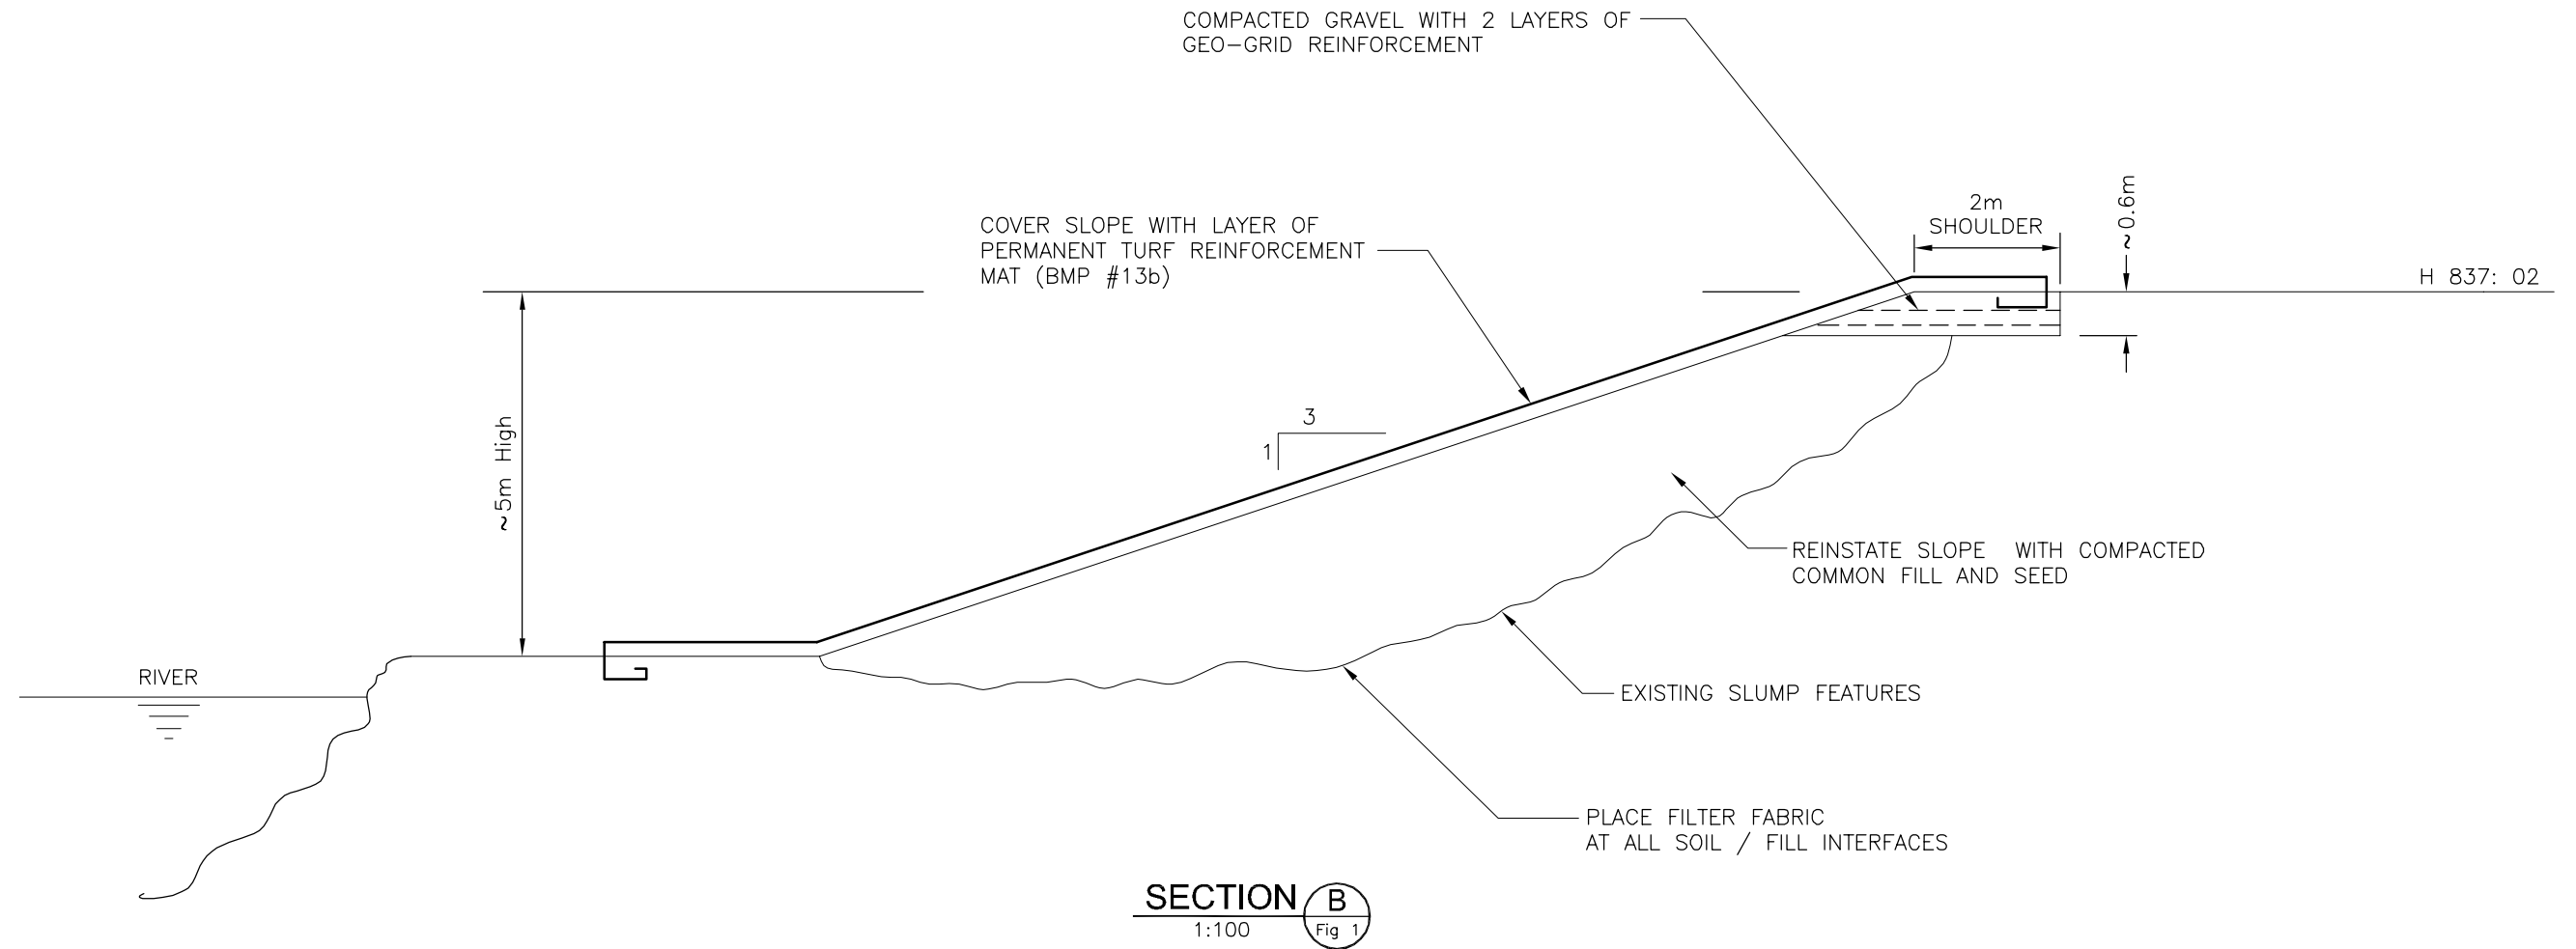

PERMIT	SEAL	Ⓐ				DESIGNED BY S.A.T.	APPROVED BY D.W.R.	CONSULTANT 	PROJECT CENTRAL REGION		
		Ⓑ				DRAWN BY E.N.L.	CHECKED BY				
		Ⓒ				SCALE 1:100					TITLE GEOHAZARD RISK ASSESSMENT
		Ⓓ									SITE C18 : WIDE RIVERBANK REMEDIATION
		Ⓔ									SECTION B
MARK	DESCRIPTION OF REVISIONS	DATE	DWN.	ENG.				DATE JULY 2005	SHEET 3 of 3	DRAWING No. FIGURE 3	REV.