


MICROFILM DATE

PWSS PLAN No.

DRAWING No.

CENTER CODE No.

PROJECT FILE No. 2908.U12.F1.A.dwg

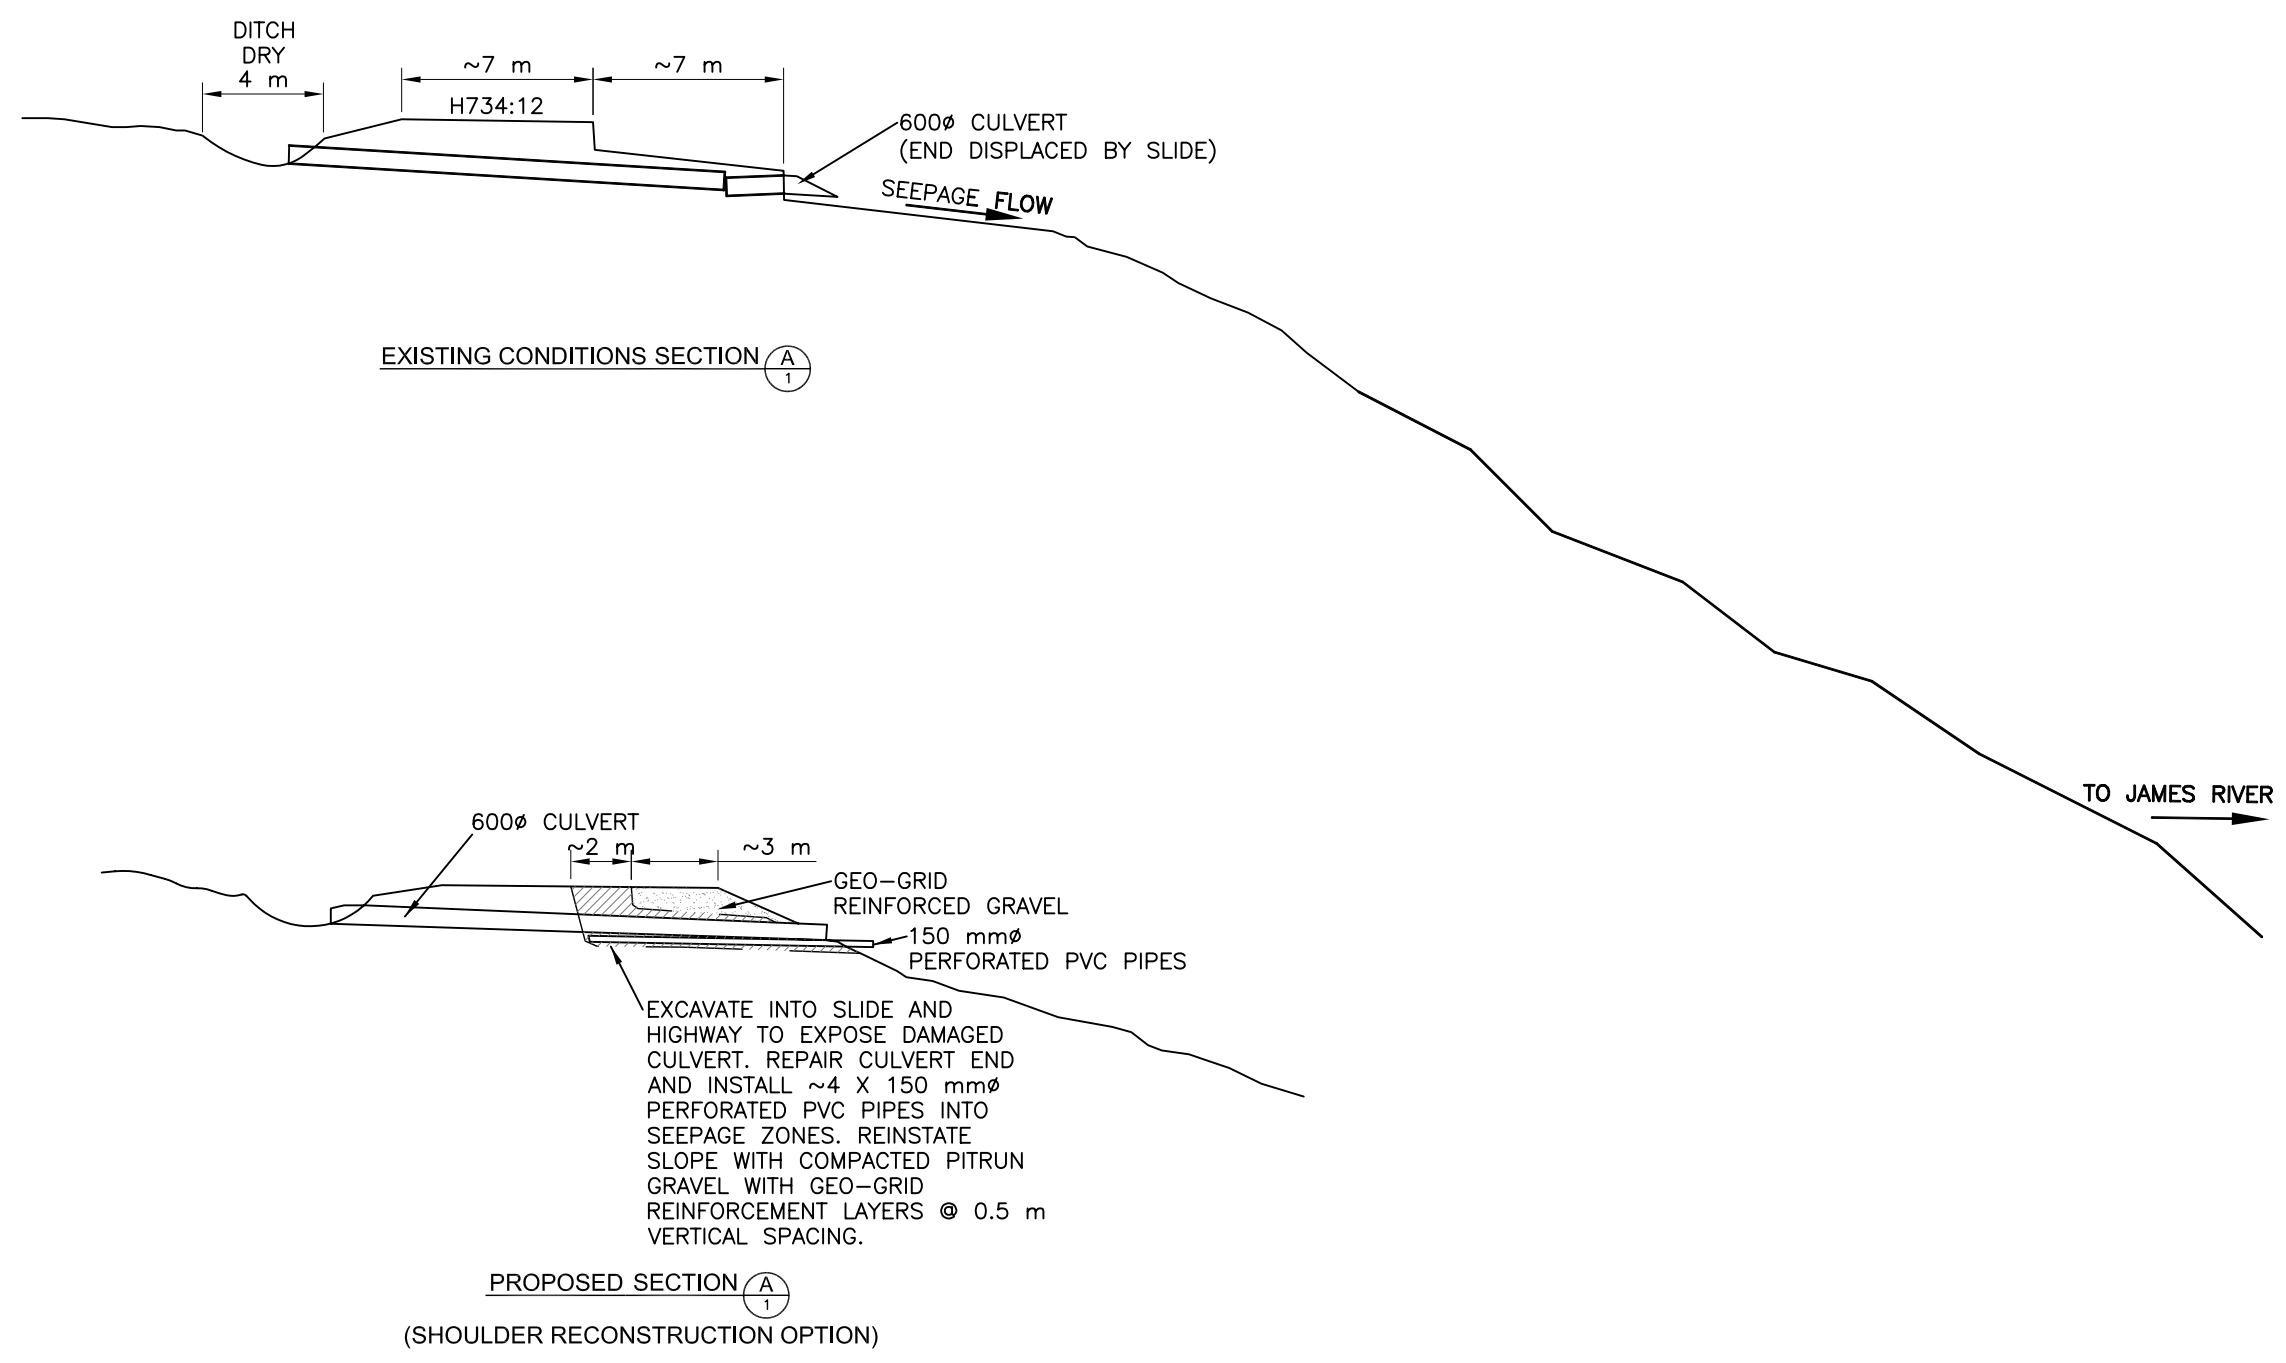

PERMIT	SEAL	Ⓐ				DESIGNED BY S.A.T.	APPROVED BY D.W.R.	CONSULTANT 	PROJECT CENTRAL REGION				
		Ⓔ				DRAWN BY J.D.	CHECKED BY D.W.R.			LANDSLIDE RISK ASSESSMENT			
		Ⓒ				SCALE 1:250 0 2.5 5 m					TITLE H734:12 SECTIONS		
		Ⓓ				DATE SEPT 2003	SHEET 2 of 2					DRAWING No. FIGURE 2	REV. A
		Ⓔ											
MARK	DESCRIPTION OF REVISIONS	DATE	DWN.	ENG.									

