

MICROFILM DATE


PWSS PLAN No.

DRAWING No.

CENTER CODE No.

PROJECT FILE No.

PROJECT FILE No.

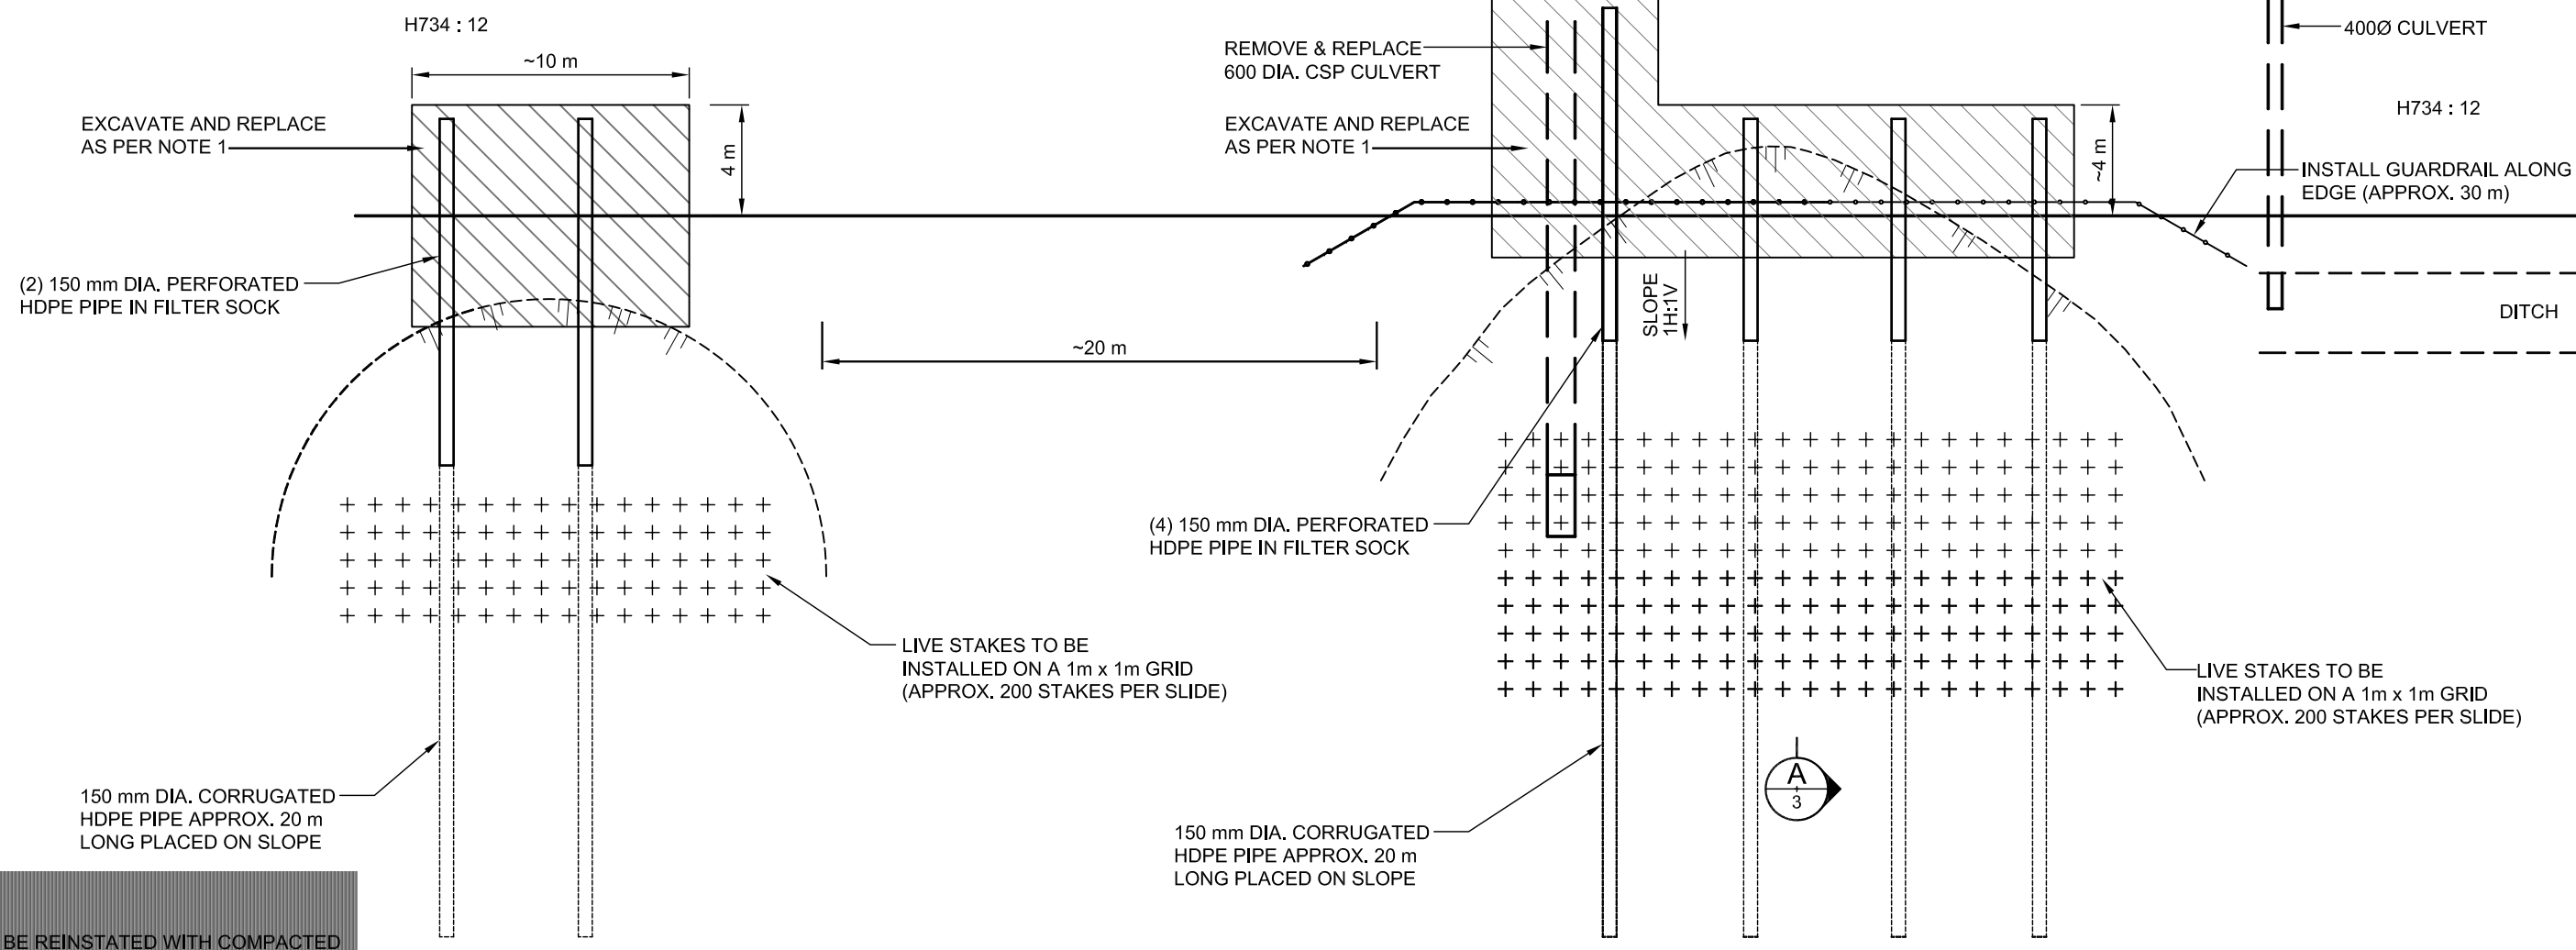

NOTES

- HIGHWAY TO BE REINSTATED WITH COMPACTED PITRUN GRAVEL INCLUDING LP20X GEO-GRID REINFORCEMENT AT 0.50 m VERTICAL SPACING. APPROX. 1H : 1V SLOPE BELOW ROAD TO LIMIT LOAD PLACED ON CREST OF SLIDE AREA.
- LIVE STAKES SHALL BE INSTALLED ON THE SLOPE AT NOMINAL 1 m x 1 m SPACING. STAKES SHALL COMPRISE 50% WILLOW AND 50% POPLAR AND SHALL BE INSTALLED AS SHOWN IN BMP# 27.

PERMIT	SEAL		<table border="1"> <tr><td> </td><td> </td><td> </td><td> </td></tr> <tr><td> </td><td> </td><td> </td><td> </td></tr> <tr><td> </td><td> </td><td> </td><td> </td></tr> <tr><td> </td><td> </td><td> </td><td> </td></tr> </table>																	DESIGNED BY D.W.R.	APPROVED BY D.W.R.	CONSULTANT 	PROJECT CENTRAL REGION
DRAWN BY M.D.	CHECKED BY D.W.R.	GEOHAZARD RISK ASSESSMENT																					
SCALE 1:250 0 2.5 5 m		TITLE SITE C30 H734:12 PROPOSED REMEDIATION PLAN																					
MARK	DESCRIPTION OF REVISIONS	DATE	DWN.	ENG.	DATE JUNE 2004	SHEET 2 of 3	DRAWING No. FIGURE 2	REV. A															

