


MICROFILM DATE

PWSS PLAN No.

DRAWING No.

CENTER CODE No.

PROJECT FILE No. 3038.C30.FIG-3.A.dwg

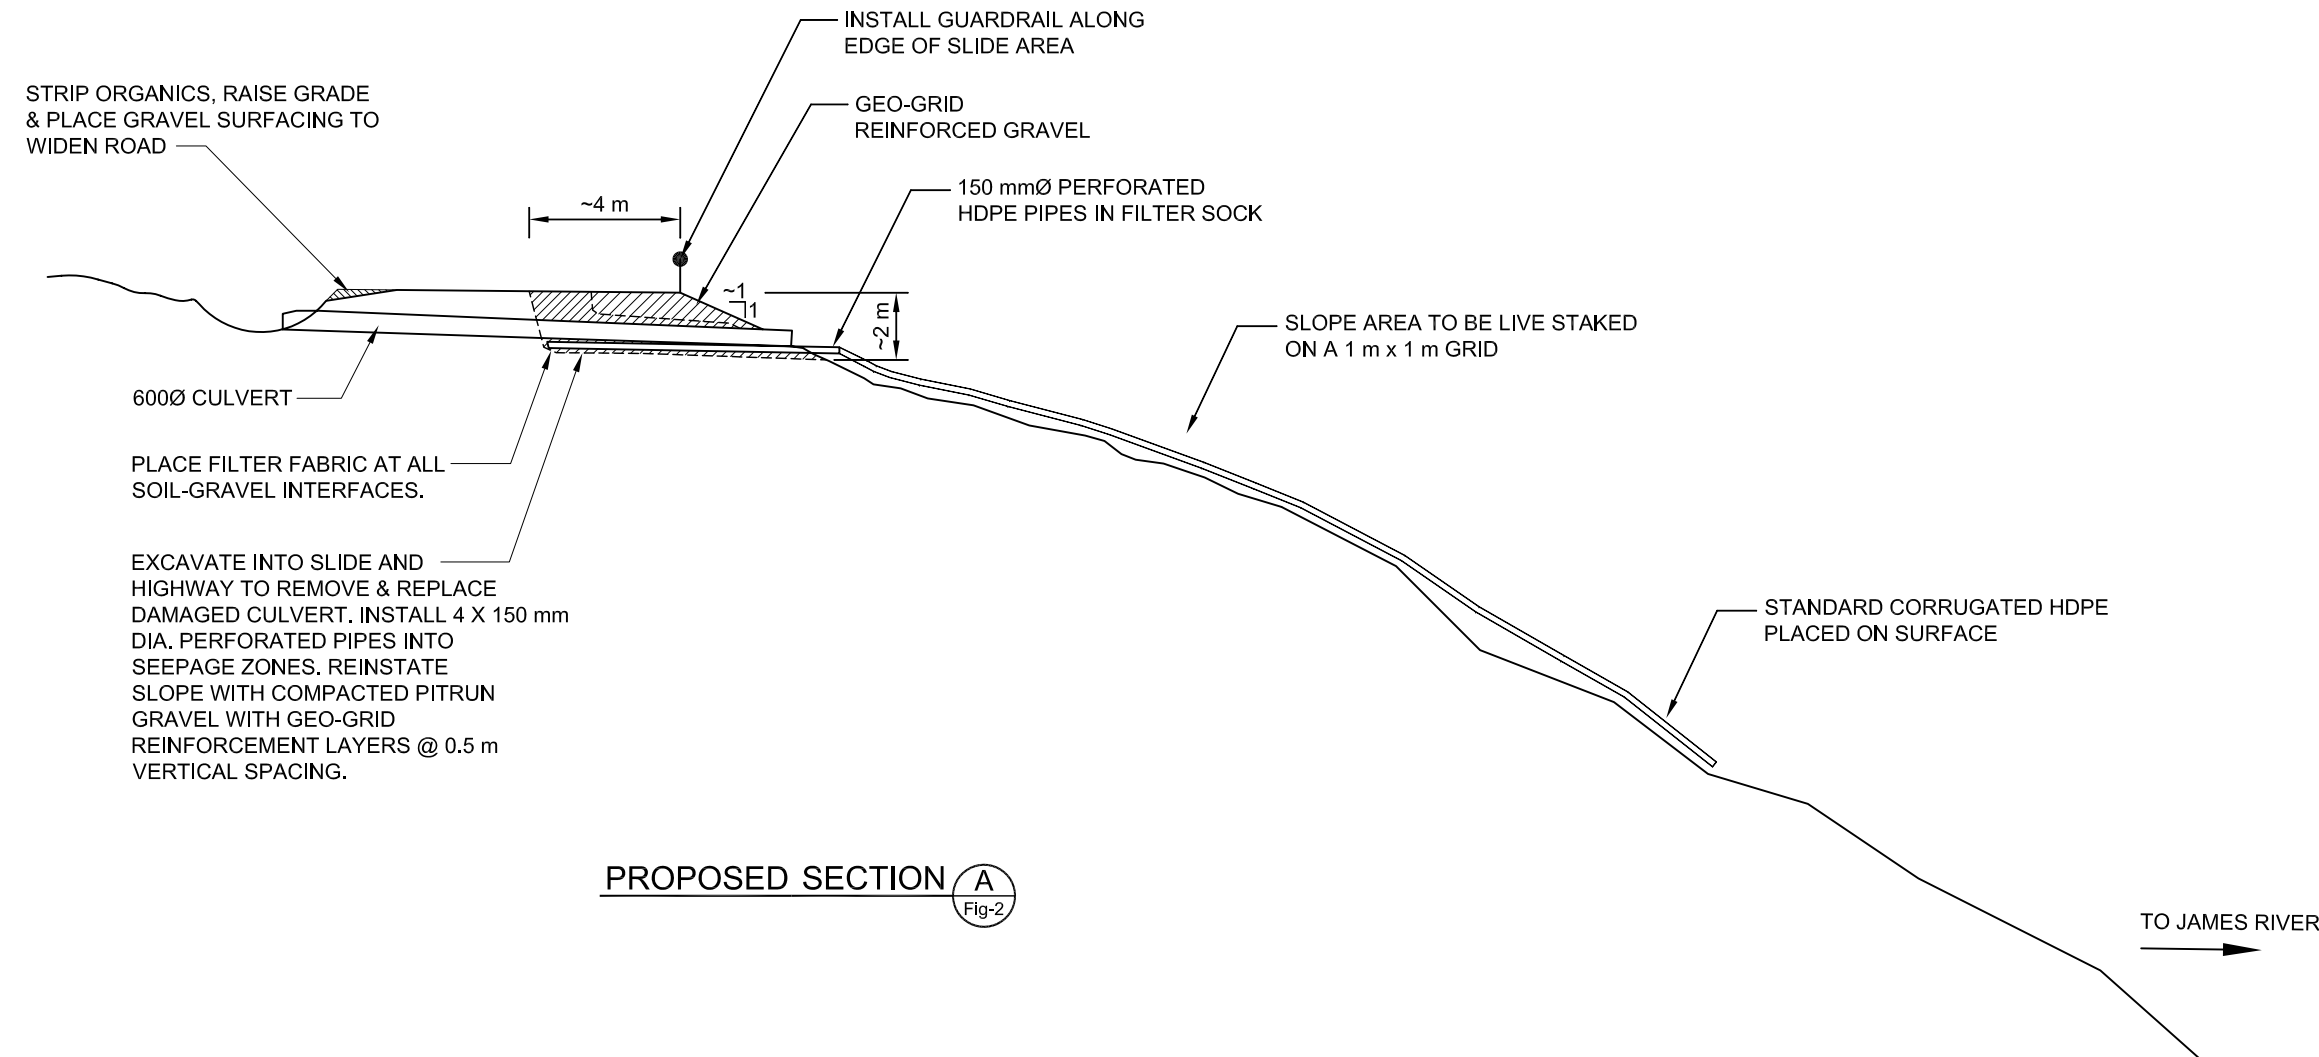

PROPOSED SECTION **A**
Fig-2

PERMIT	SEAL					DESIGNED BY	APPROVED BY	CONSULTANT			PROJECT				CENTRAL REGION			
						D.W.R.	D.W.R.				GEOHAZARD RISK ASSESSMENT							
						DRAWN BY	CHECKED BY				TITLE							
						M.D.	D.W.R.				SITE C30 H734:12							
						SCALE					TYPICAL SECTION							
		MARK	DESCRIPTION OF REVISIONS	DATE	DWN.	ENG.	1:250				DATE	SHEET	DRAWING No.	REV.				
											JUNE 2004	3 of 3	FIGURE 3	A				