


Z:\15115-16-247\15-16-247 NC18A.dwg - 1 - Sep. 01, 2010 9:21am

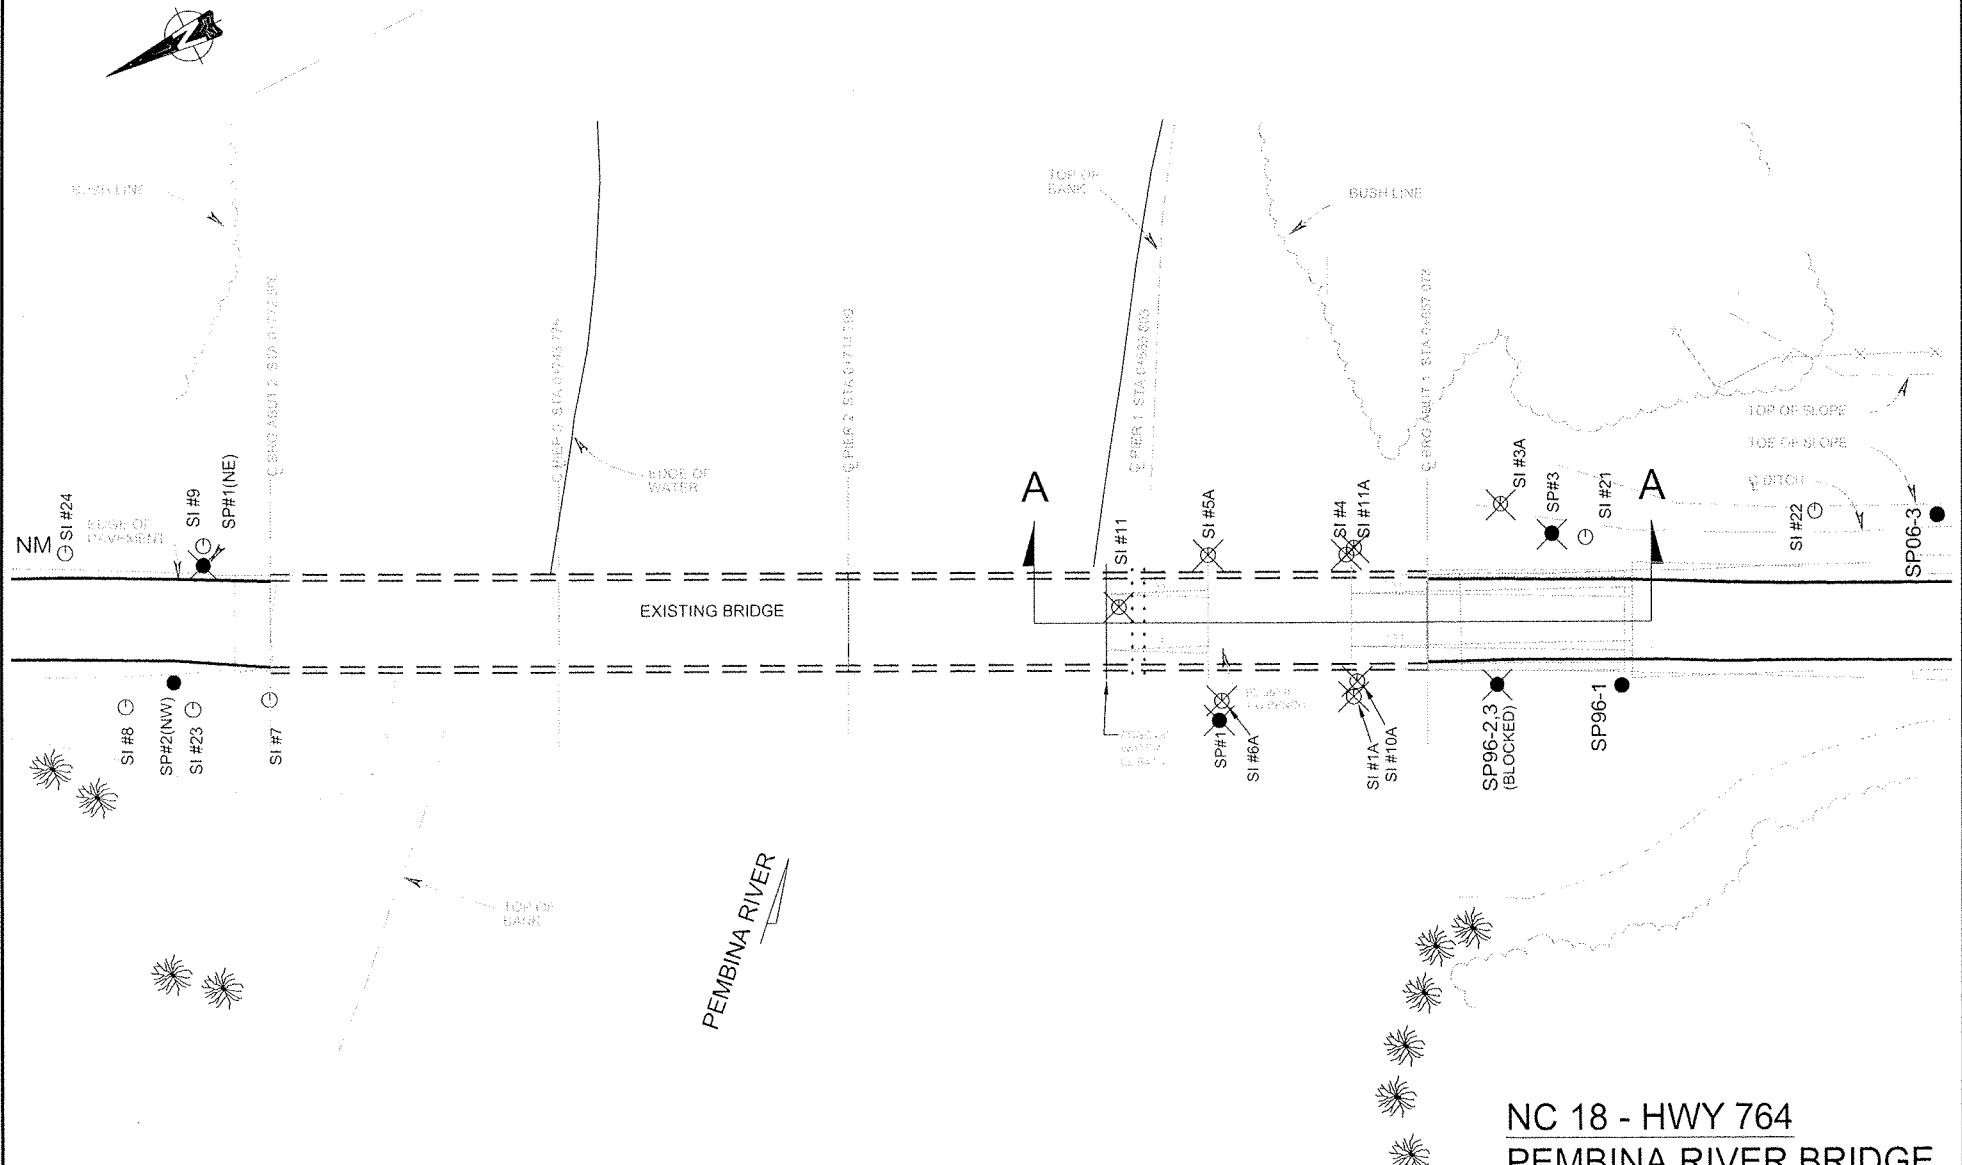

**LEGEND**

- APPROXIMATE LOCATION OF SLOPE INCLINOMETER (SI)
- APPROXIMATE LOCATION OF STANDPIPE PIEZOMETER (SP)
- ⊗ SLOPE INCLINOMETER NOT OPERATIONAL
- ⊗ STANDPIPE PIEZOMETER NOT OPERATIONAL

**NC 18 - HWY 764**  
**PEMBINA RIVER BRIDGE**

**SITE PLAN** 1:750

UPDATED: JUNE, 2010  
THURBER PROJECT #15-16-247

**FIGURE 15-16-247 NC18A**



**THURBER ENGINEERING LTD.**  
GEOTECHNICAL • ENVIRONMENTAL • MATERIALS