


Z:\1515-16-257\FALL 2011\15-16-257 NC18A.dwg - 1 - Dec. 08, 2011 4:50pm

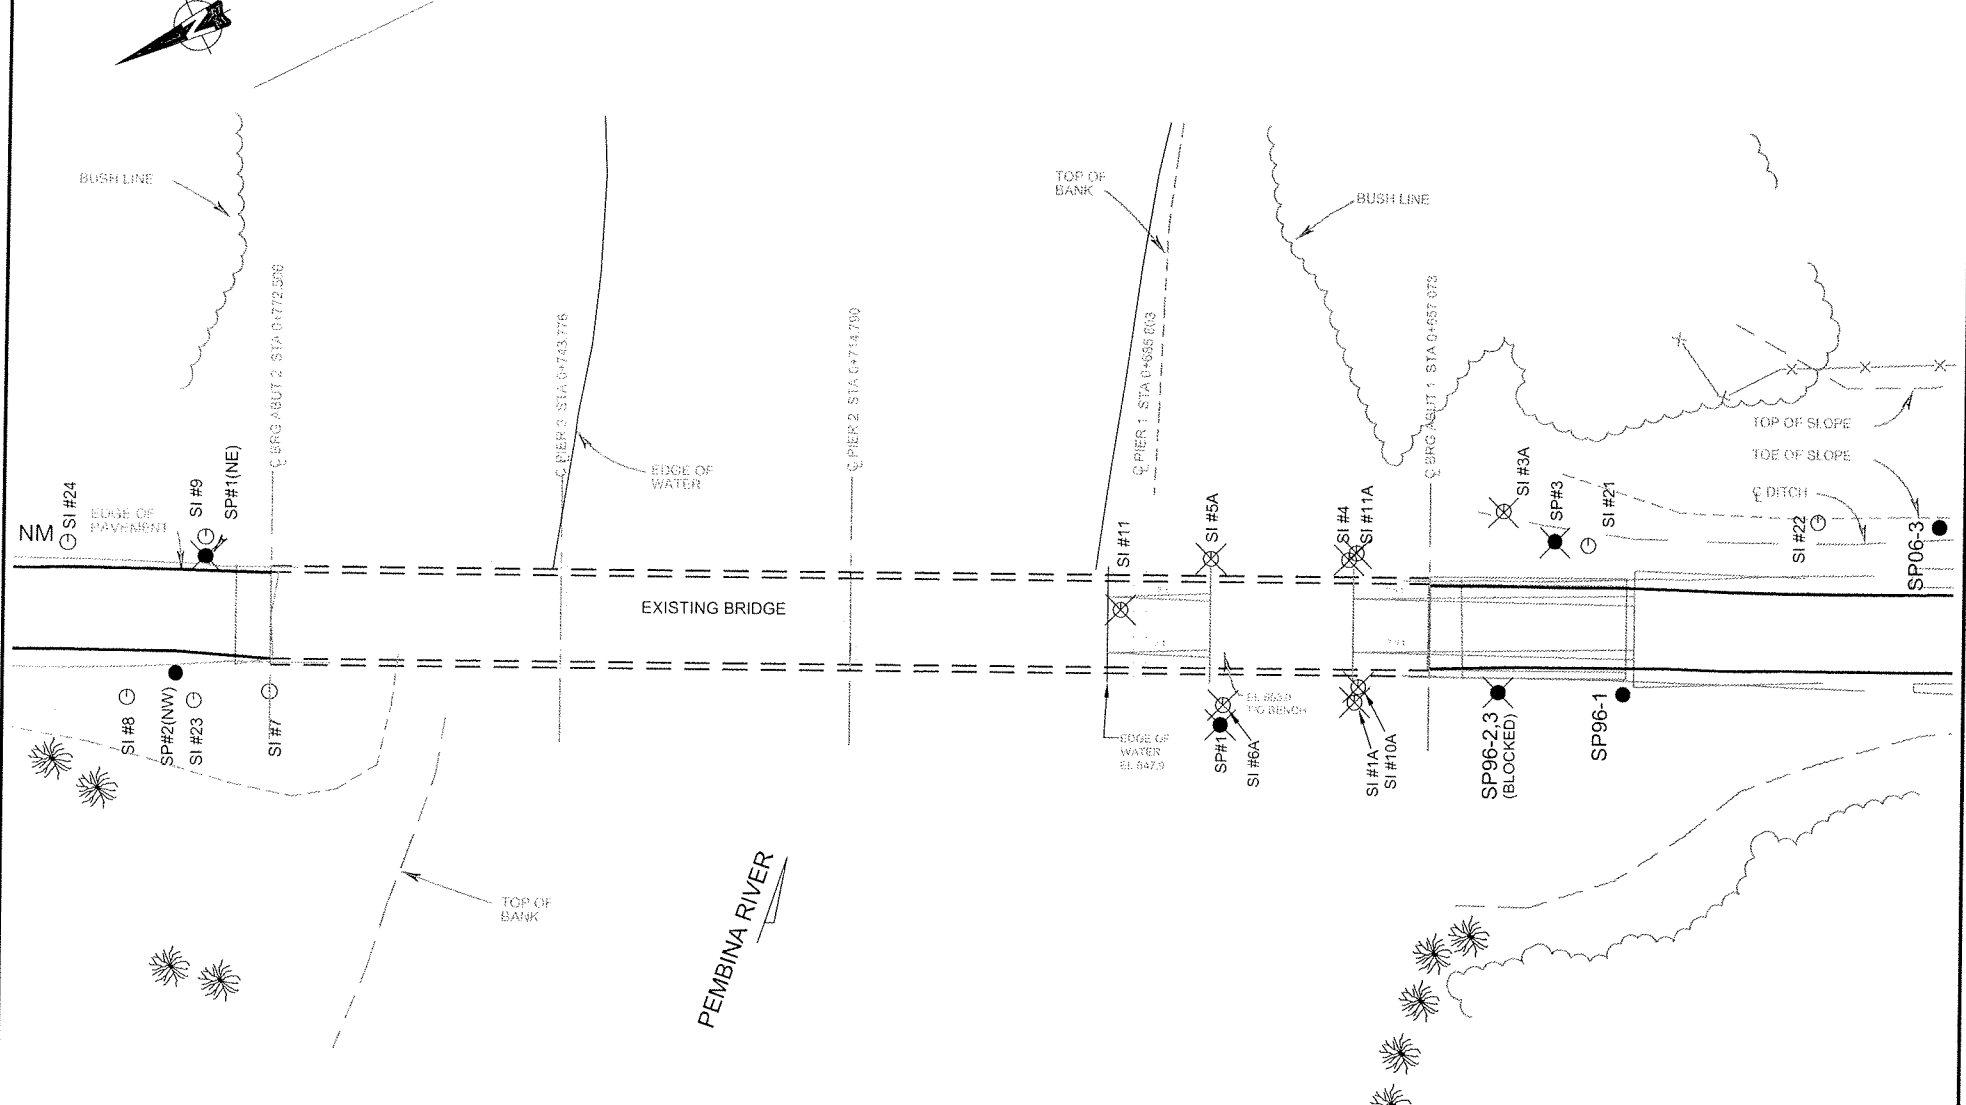

**LEGEND**

- APPROXIMATE LOCATION OF SLOPE INCLINOMETER (SI)
- APPROXIMATE LOCATION OF STANDPIPE PIEZOMETER (SP)
- ⊗ SLOPE INCLINOMETER NOT OPERATIONAL
- ⊗ STANDPIPE PIEZOMETER NOT OPERATIONAL

**NC 18 - HWY 764**  
**PEMBINA RIVER BRIDGE**  
**SITE PLAN** 1:750  
 UPDATED: SEPTEMBER, 2011  
 THURBER PROJECT #15-16-257  
**FIGURE 15-16-257 NC18A**



**THURBER ENGINEERING LTD.**  
 GEOTECHNICAL • ENVIRONMENTAL • MATERIALS